


COTTONWOOD CREEK METROPOLITAN DISTRICT NOS. 1 - 5

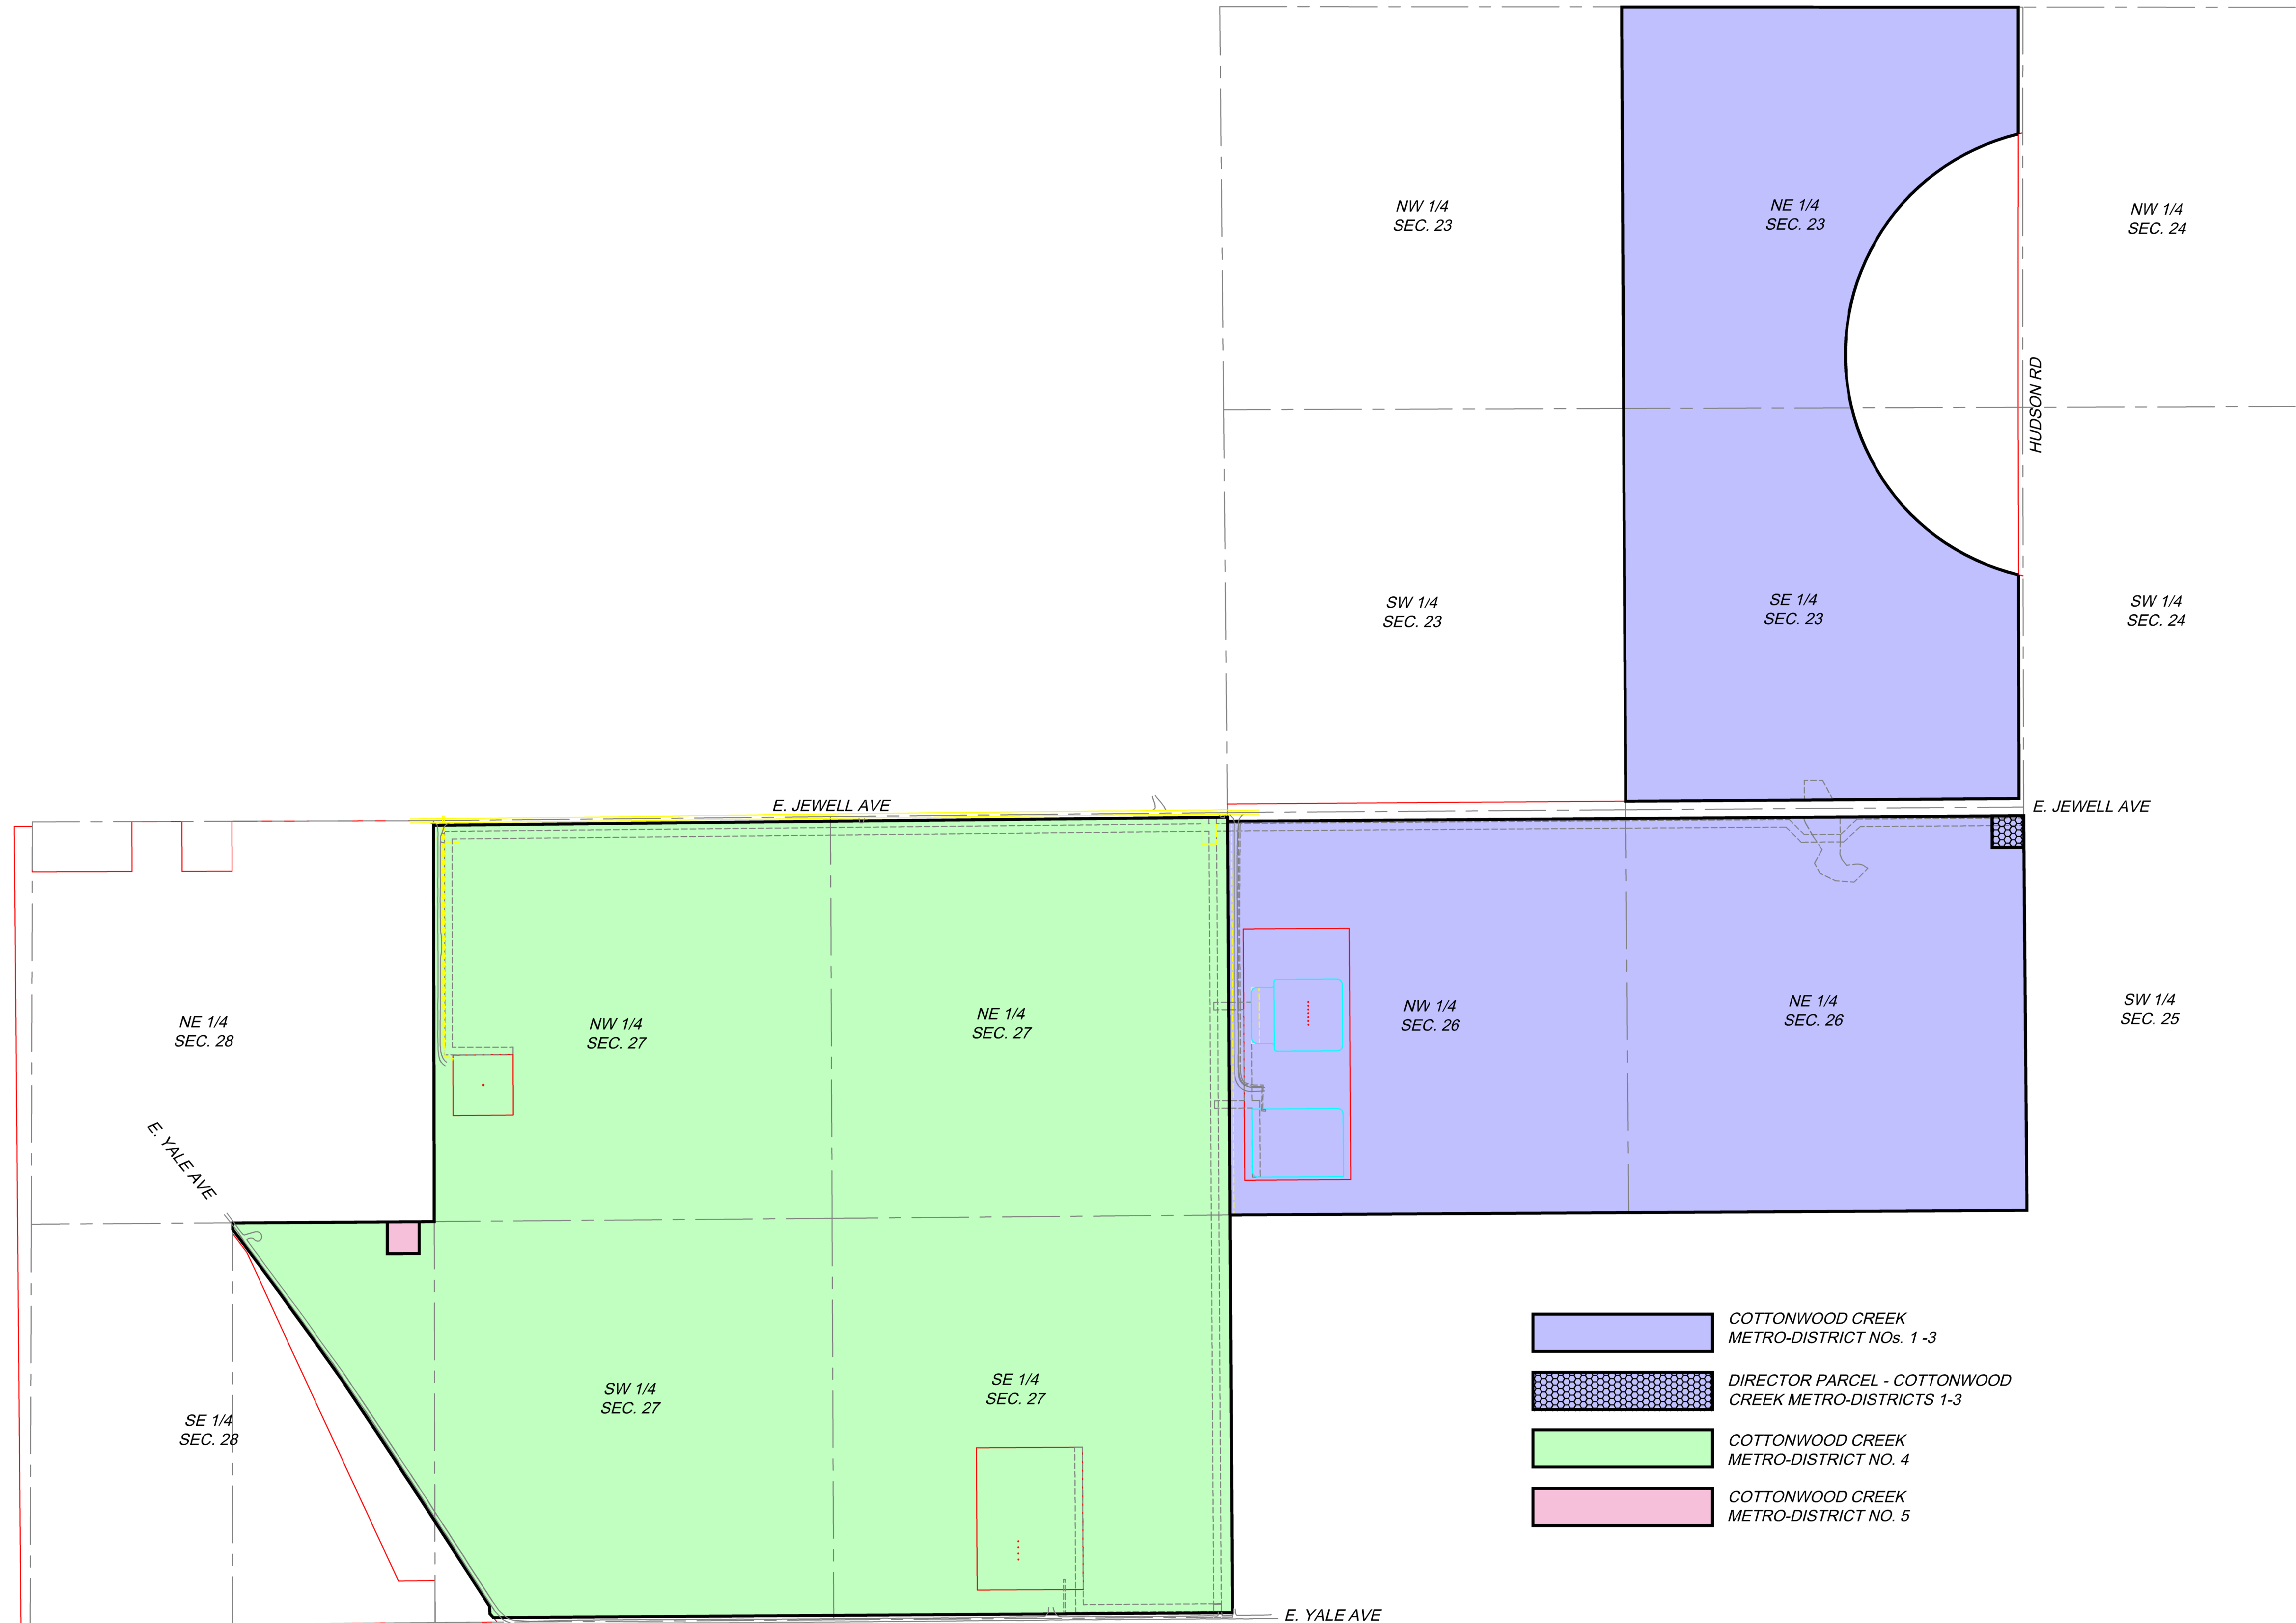

N:\PROJECTS\COTTONWOOD_CREEK\GIS\SURVEY\LEGAL\SWD EXHIBIT PMS 7-28-2022.DWG - PMSTEENBURG - 7/28/2022 2:35 PM

1	DRAWN BY: PMS	SCALE: 1" = 600'	COTTONWOOD CREEK METROPOLITAN DISTRICTS 1-5 OVERALL MAP	Westwood <small>10333 E DRY CREEK RD. SUITE 240 ENGLEWOOD, CO 80122 TEL: 720.682.9526</small>	DATE: JULY 28, 2022	No.	Revisions
	CHECKED BY: PMS	FILE NO:			Date	Appr.	Date

